



Montpelier Park - Concept Proposal 1...

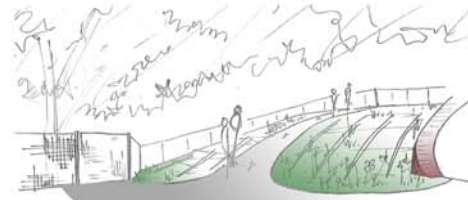

Sketch showing proposed slope with ramp access and wild flower planting

Proposed slope planted out with wild flowers
 Ramp footpath creating a circular route around the park

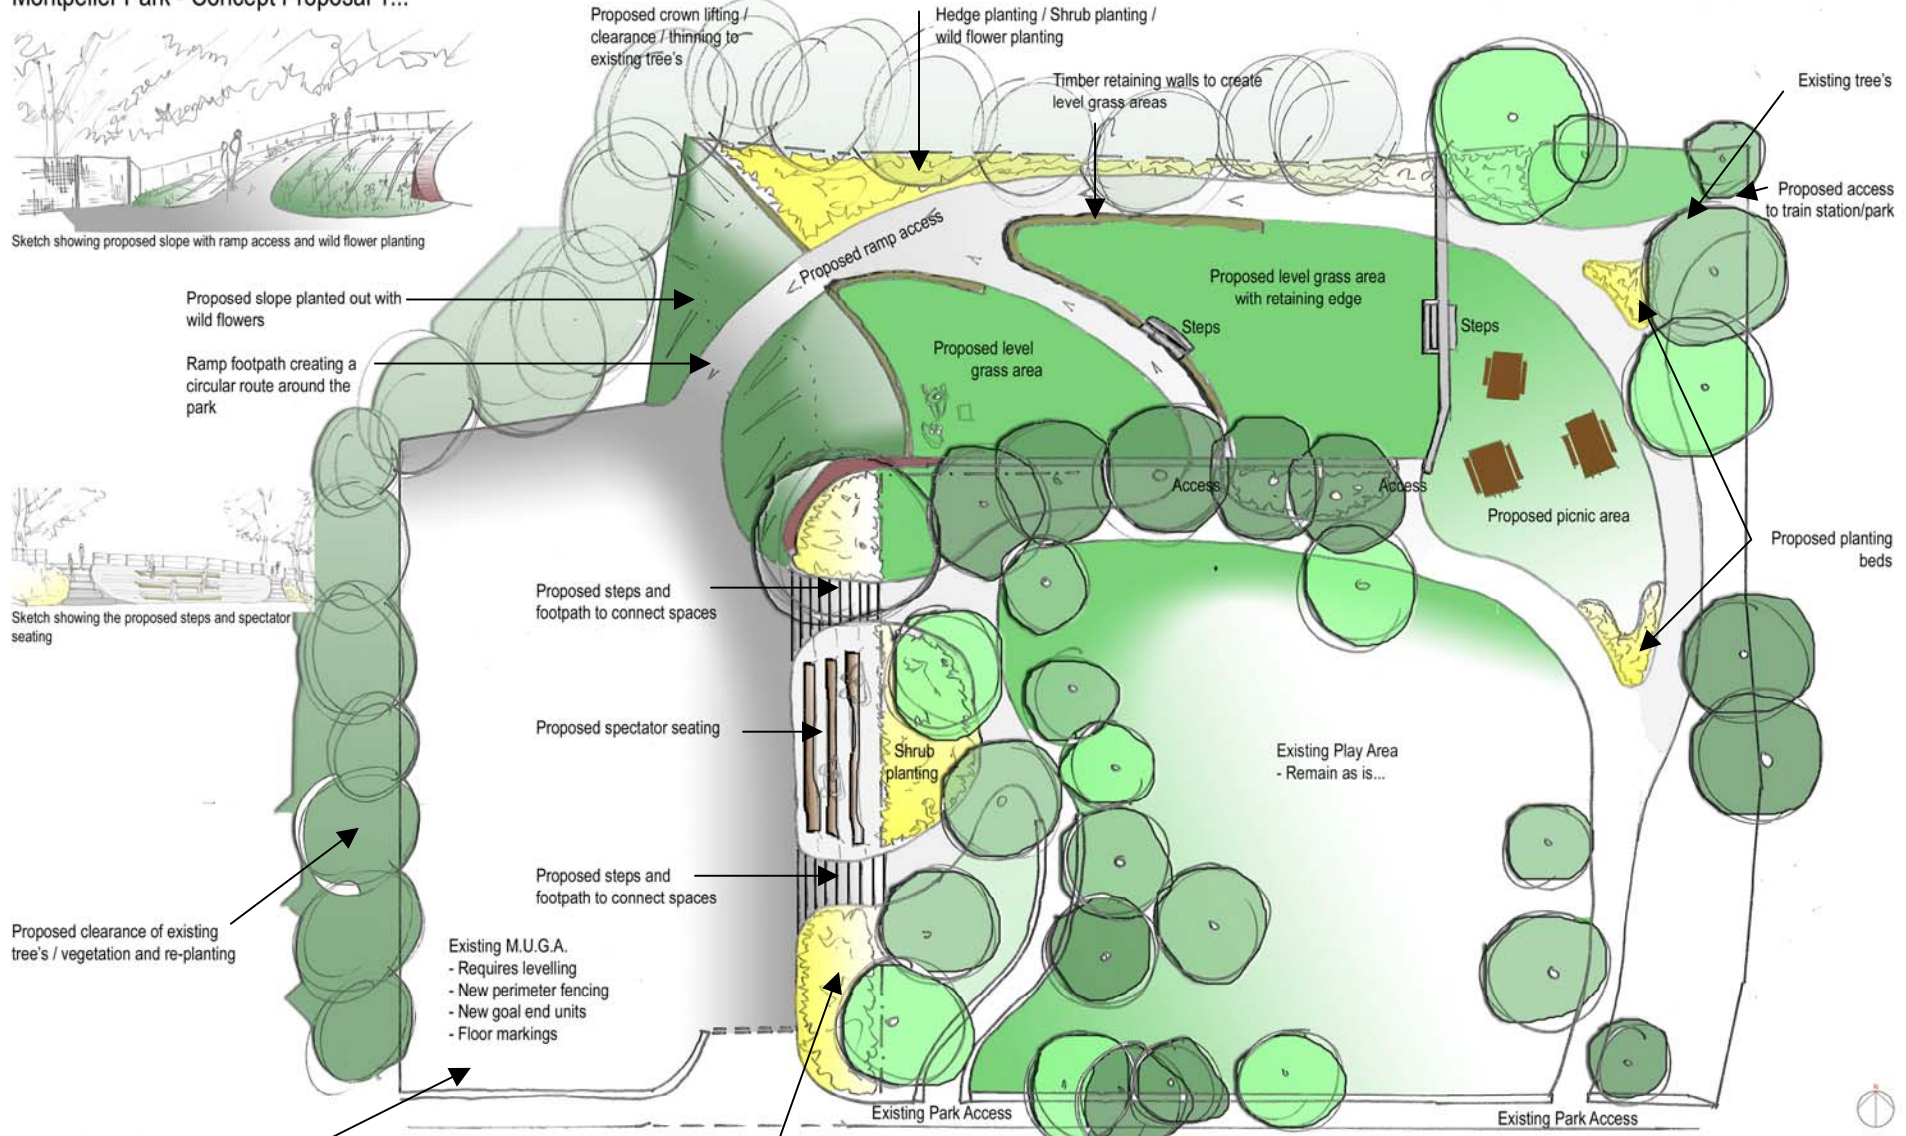

Sketch showing the proposed steps and spectator seating

Proposed steps and footpath to connect spaces

Proposed spectator seating

Proposed steps and footpath to connect spaces

Proposed clearance of existing tree's / vegetation and re-planting

Existing M.U.G.A.
 - Requires levelling
 - New perimeter fencing
 - New goal end units
 - Floor markings

Proposal to extend the perimeter fencing to include this space.
 Proposal to remove phone box...

Proposal to clear the existing vegetation, shrubs, tree's, saplings in this area and open up view's across the Park creating a feeling of connection between the spaces

BRISTOL CITY COUNCIL
 Landscape Design Team
 City Development
 Bristol Road, St George's Park, Bristol BS1 5YH
 Tel: 0117 929170 Fax: 0117 922 4627

Project No: MONTPELIER PARK
 Date: 22.06.09
 Scale: AS
 Status: N.T.S.

CONSULTATION LD-08-070 001